


LOCATION MAP  
By Google NTS

# WILLOW CREEK RETURNED TO WILLOW CREEK ACADEMY CAMPUS

(TO BE RELOCATED AS NEEDED)

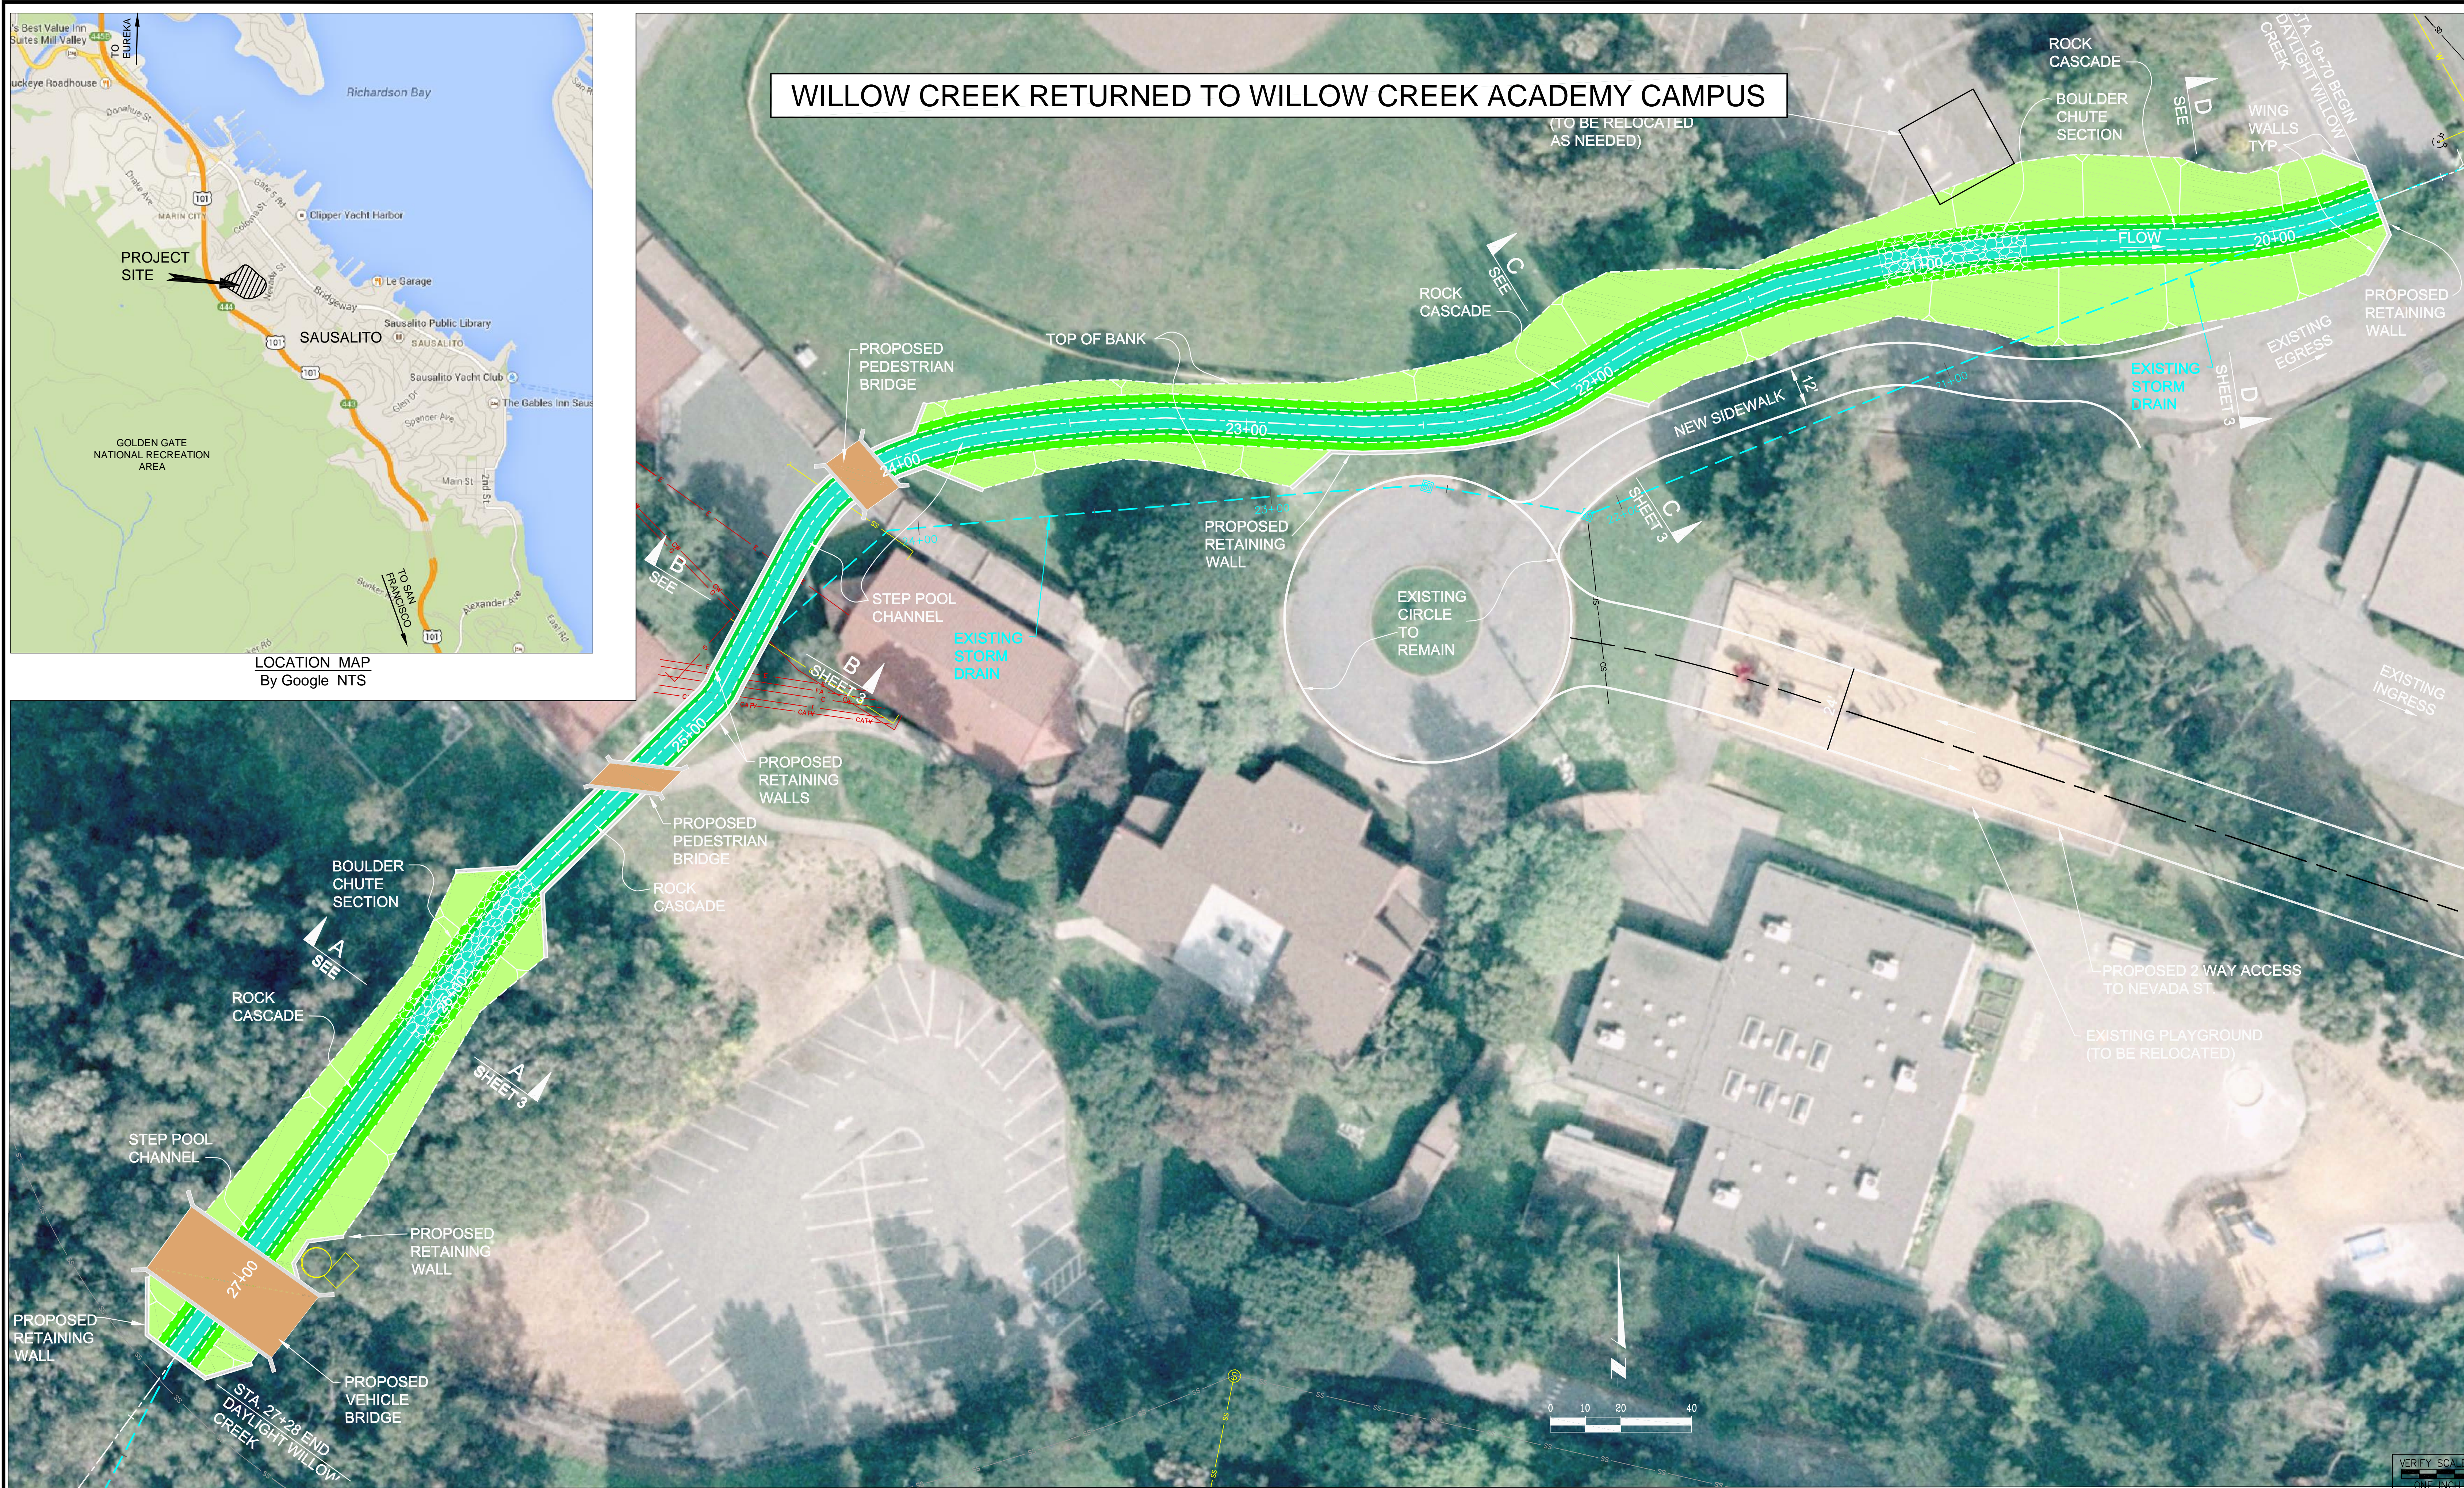

PRUNUSKE CHATHAM, INC.  
400 MORRIS STREET, SUITE G  
SEBASTOPOL, CA 95472  
(707) 824-4600





DATE:	05/30/14	REVISIONS	DATE	BY
SCALE:	1" = 20'			
MAPPING BY:	OTHERS			
DESIGNED BY:	JF			
DRAFTED BY:	JP			
CHECKED BY:	JF			

PREPARED FOR:  
**FRIENDS OF WILLOW CREEK**

**WILLOW CREEK  
CONCEPTUAL DAYLIGHTING PLAN  
WILLOW CREEK ACADEMY  
SITE PLAN**


VERIFY SCALES  
ONE INCH = 10 FEET  
SHEET  
**1**  
OF 3

Acad File Name: G:\Acad Drawings\030\030010 Willow Creek\Drawings\WillowCreek-hc2.dwg  
 Plot Date: 5/23/2014 1:08 PM  
 Layout: profiles

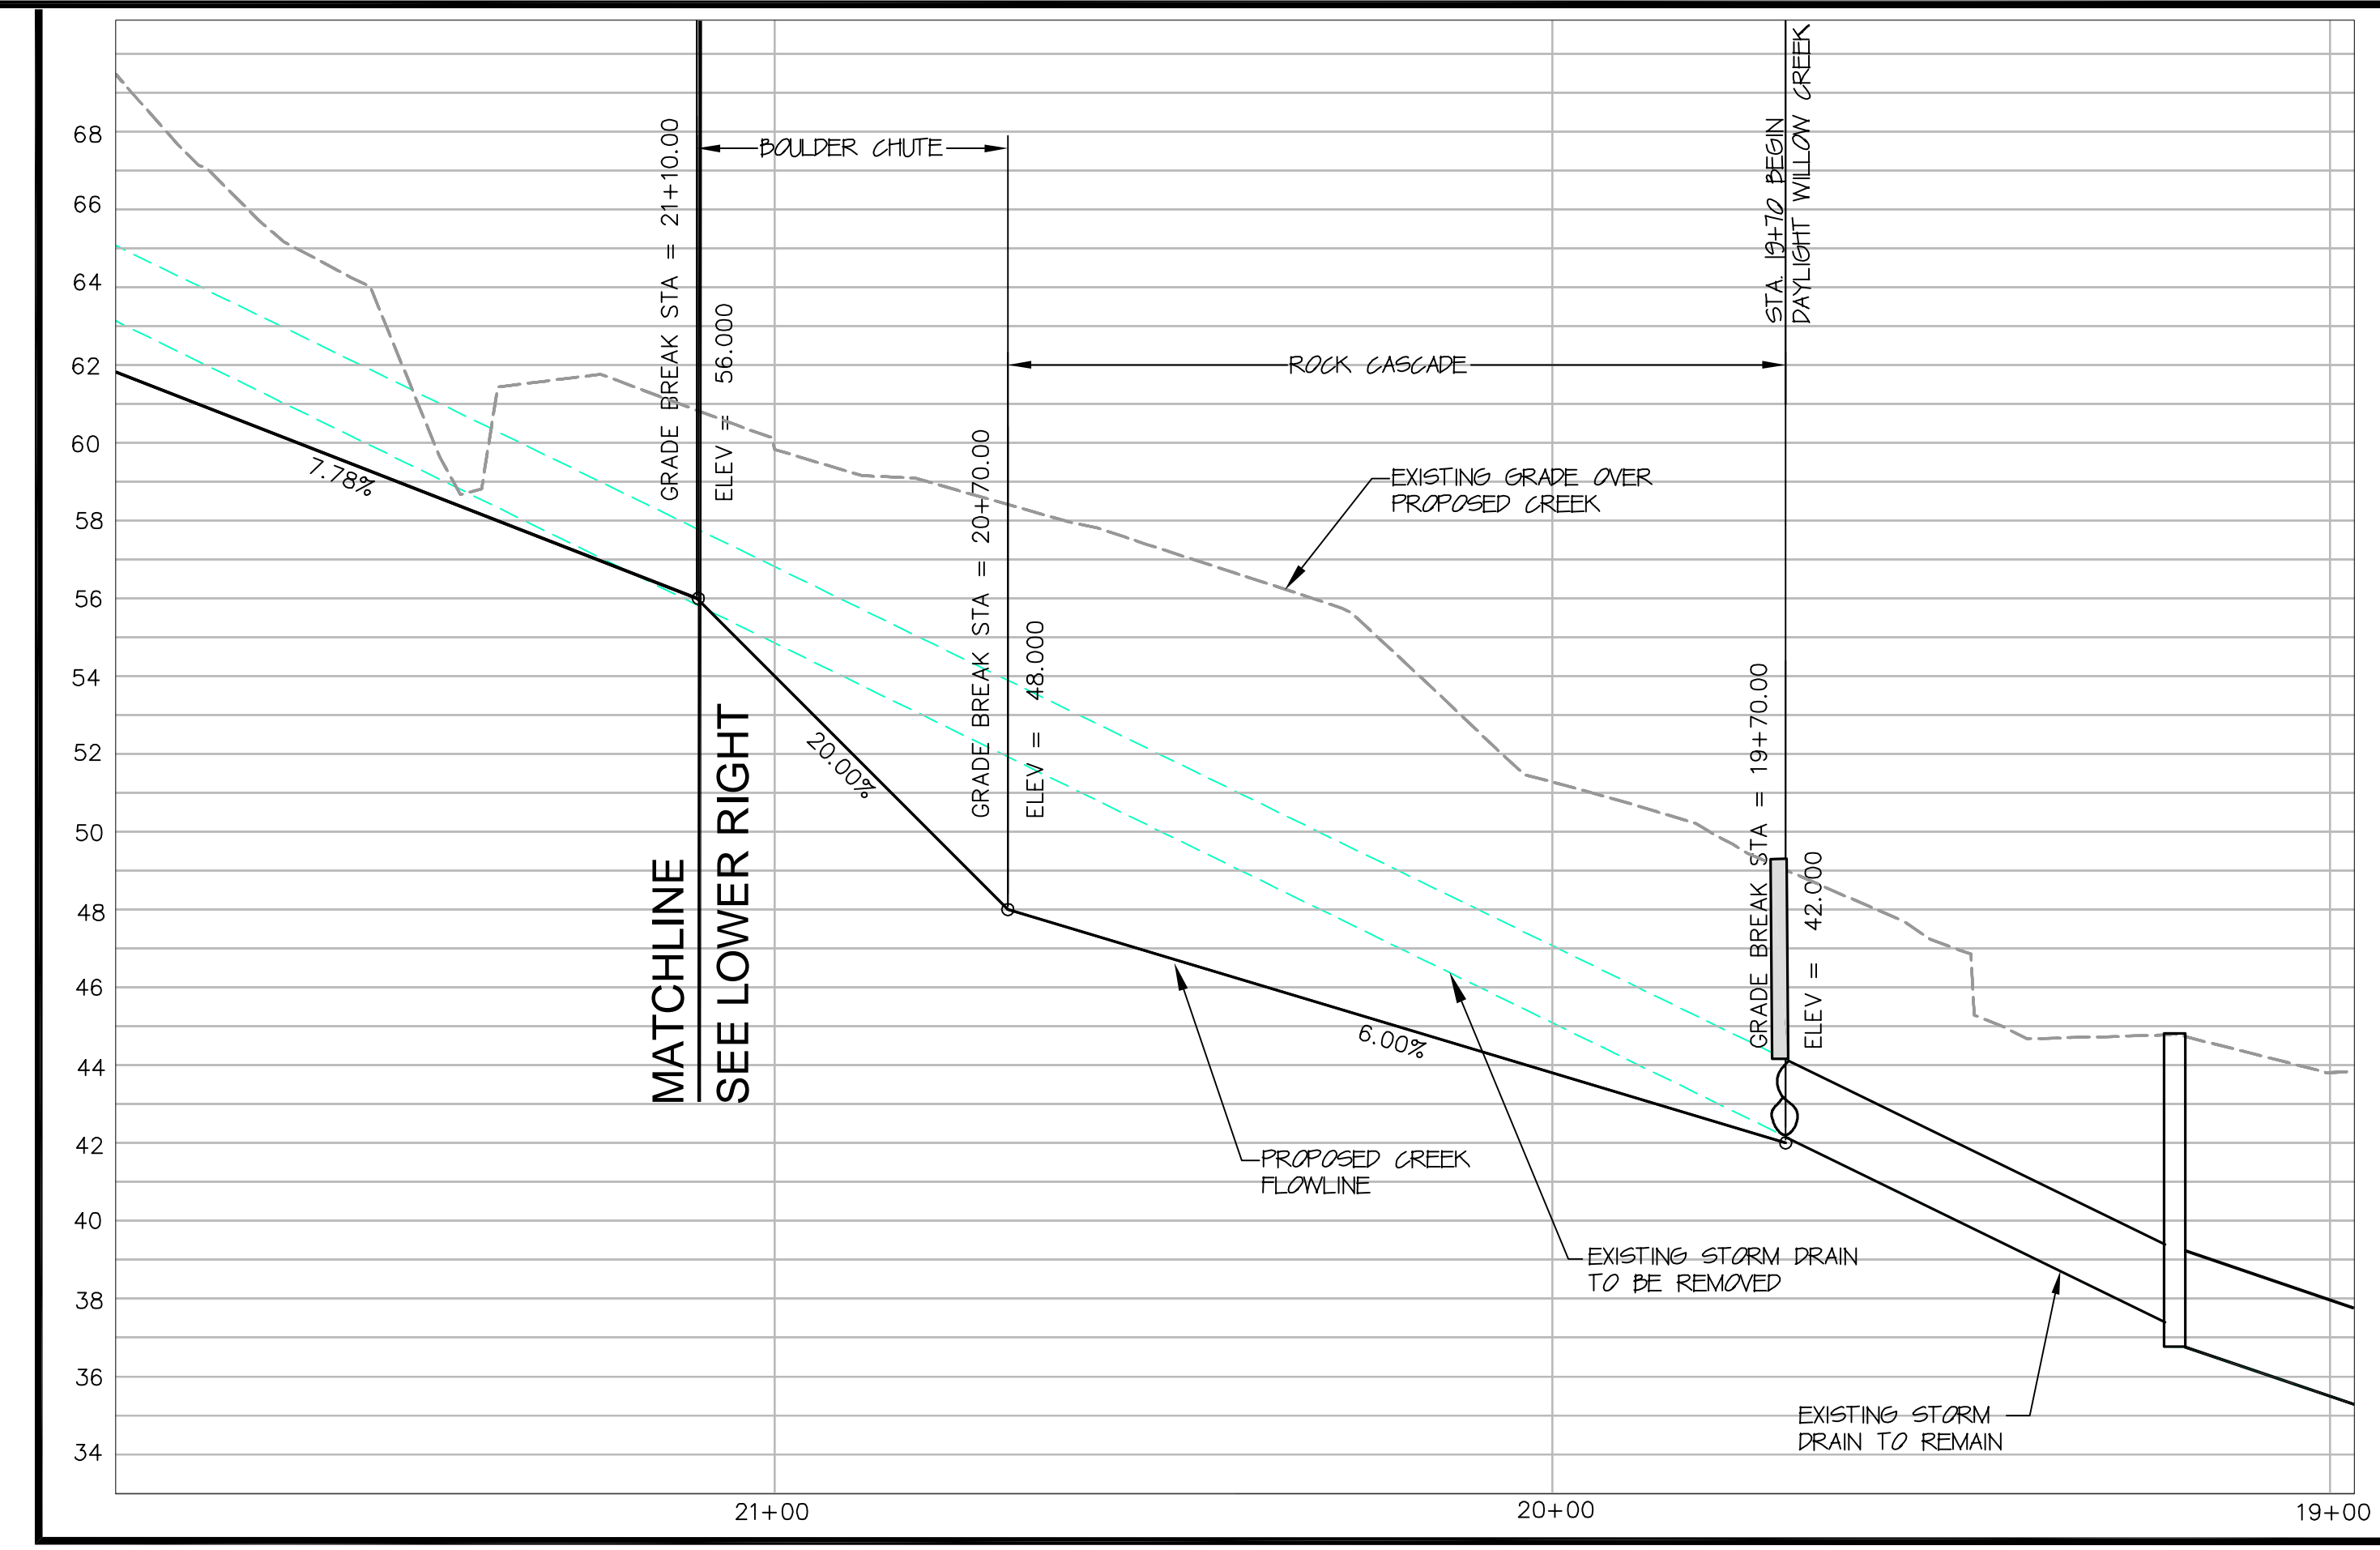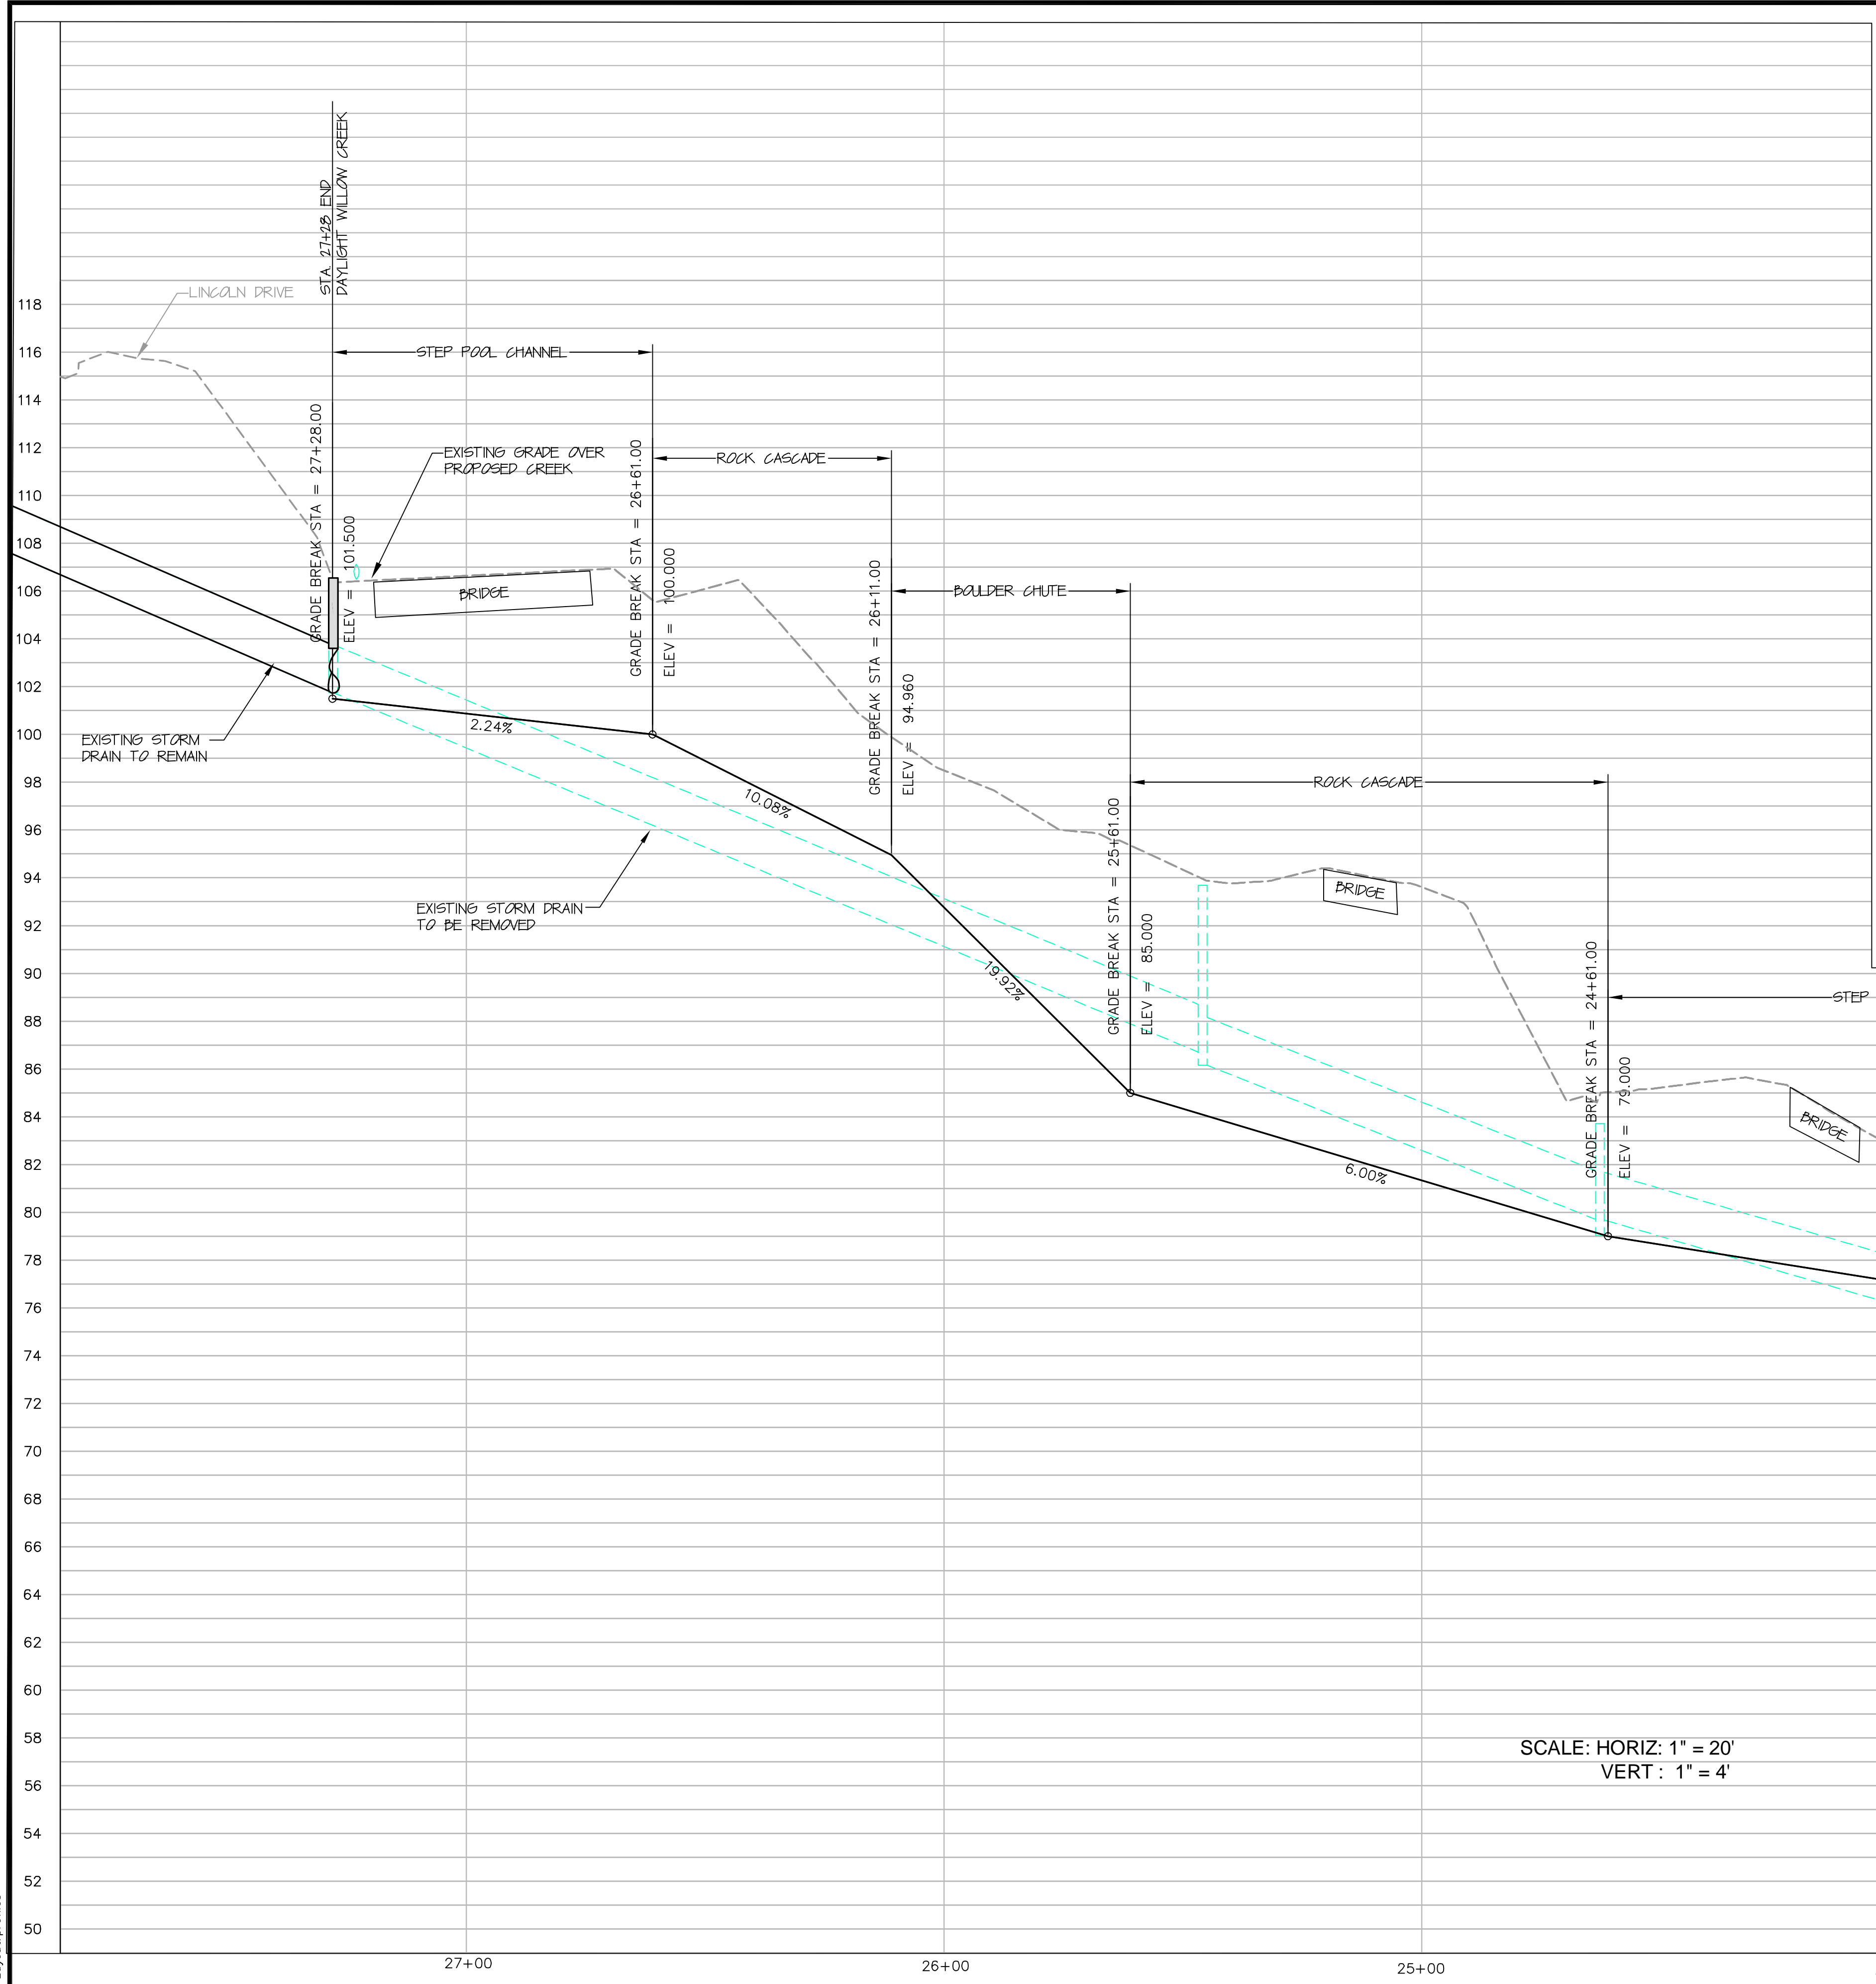

SCALE: HORIZ: 1" = 20'  
 VERT: 1" = 4'

**PRUNUSKE CHATHAM, INC.**  
 400 MORRIS STREET, SUITE G  
 SEBASTOPOL, CA 95472  
 (707) 824-4600

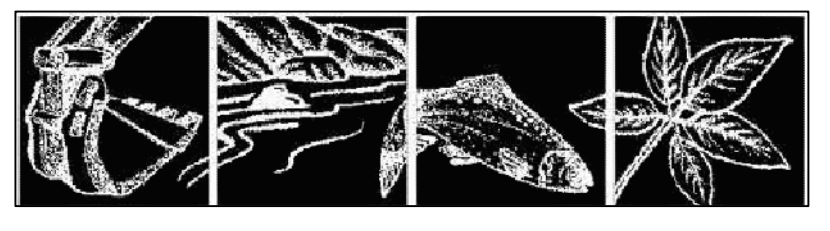

DATE:	05/23/14
SCALE:	H: 1" = 20' V: 1" = 4'
MAPPING BY:	OTHERS
DESIGNED BY:	JF
DRAFTED BY:	JP
CHECKED BY:	JF

REVISIONS	DATE	BY


PREPARED FOR:  
**FRIENDS OF WILLOW CREEK**

**WILLOW CREEK  
 CONCEPTUAL DAYLIGHTING PLAN  
 WILLOW CREEK ACADEMY  
 PROFILE**




VERIFY SCALES  
 ONE INCH  
 SHEET  
**2**  
 OF 3

Copyright © 2014 Prunuske Chatham, Inc.

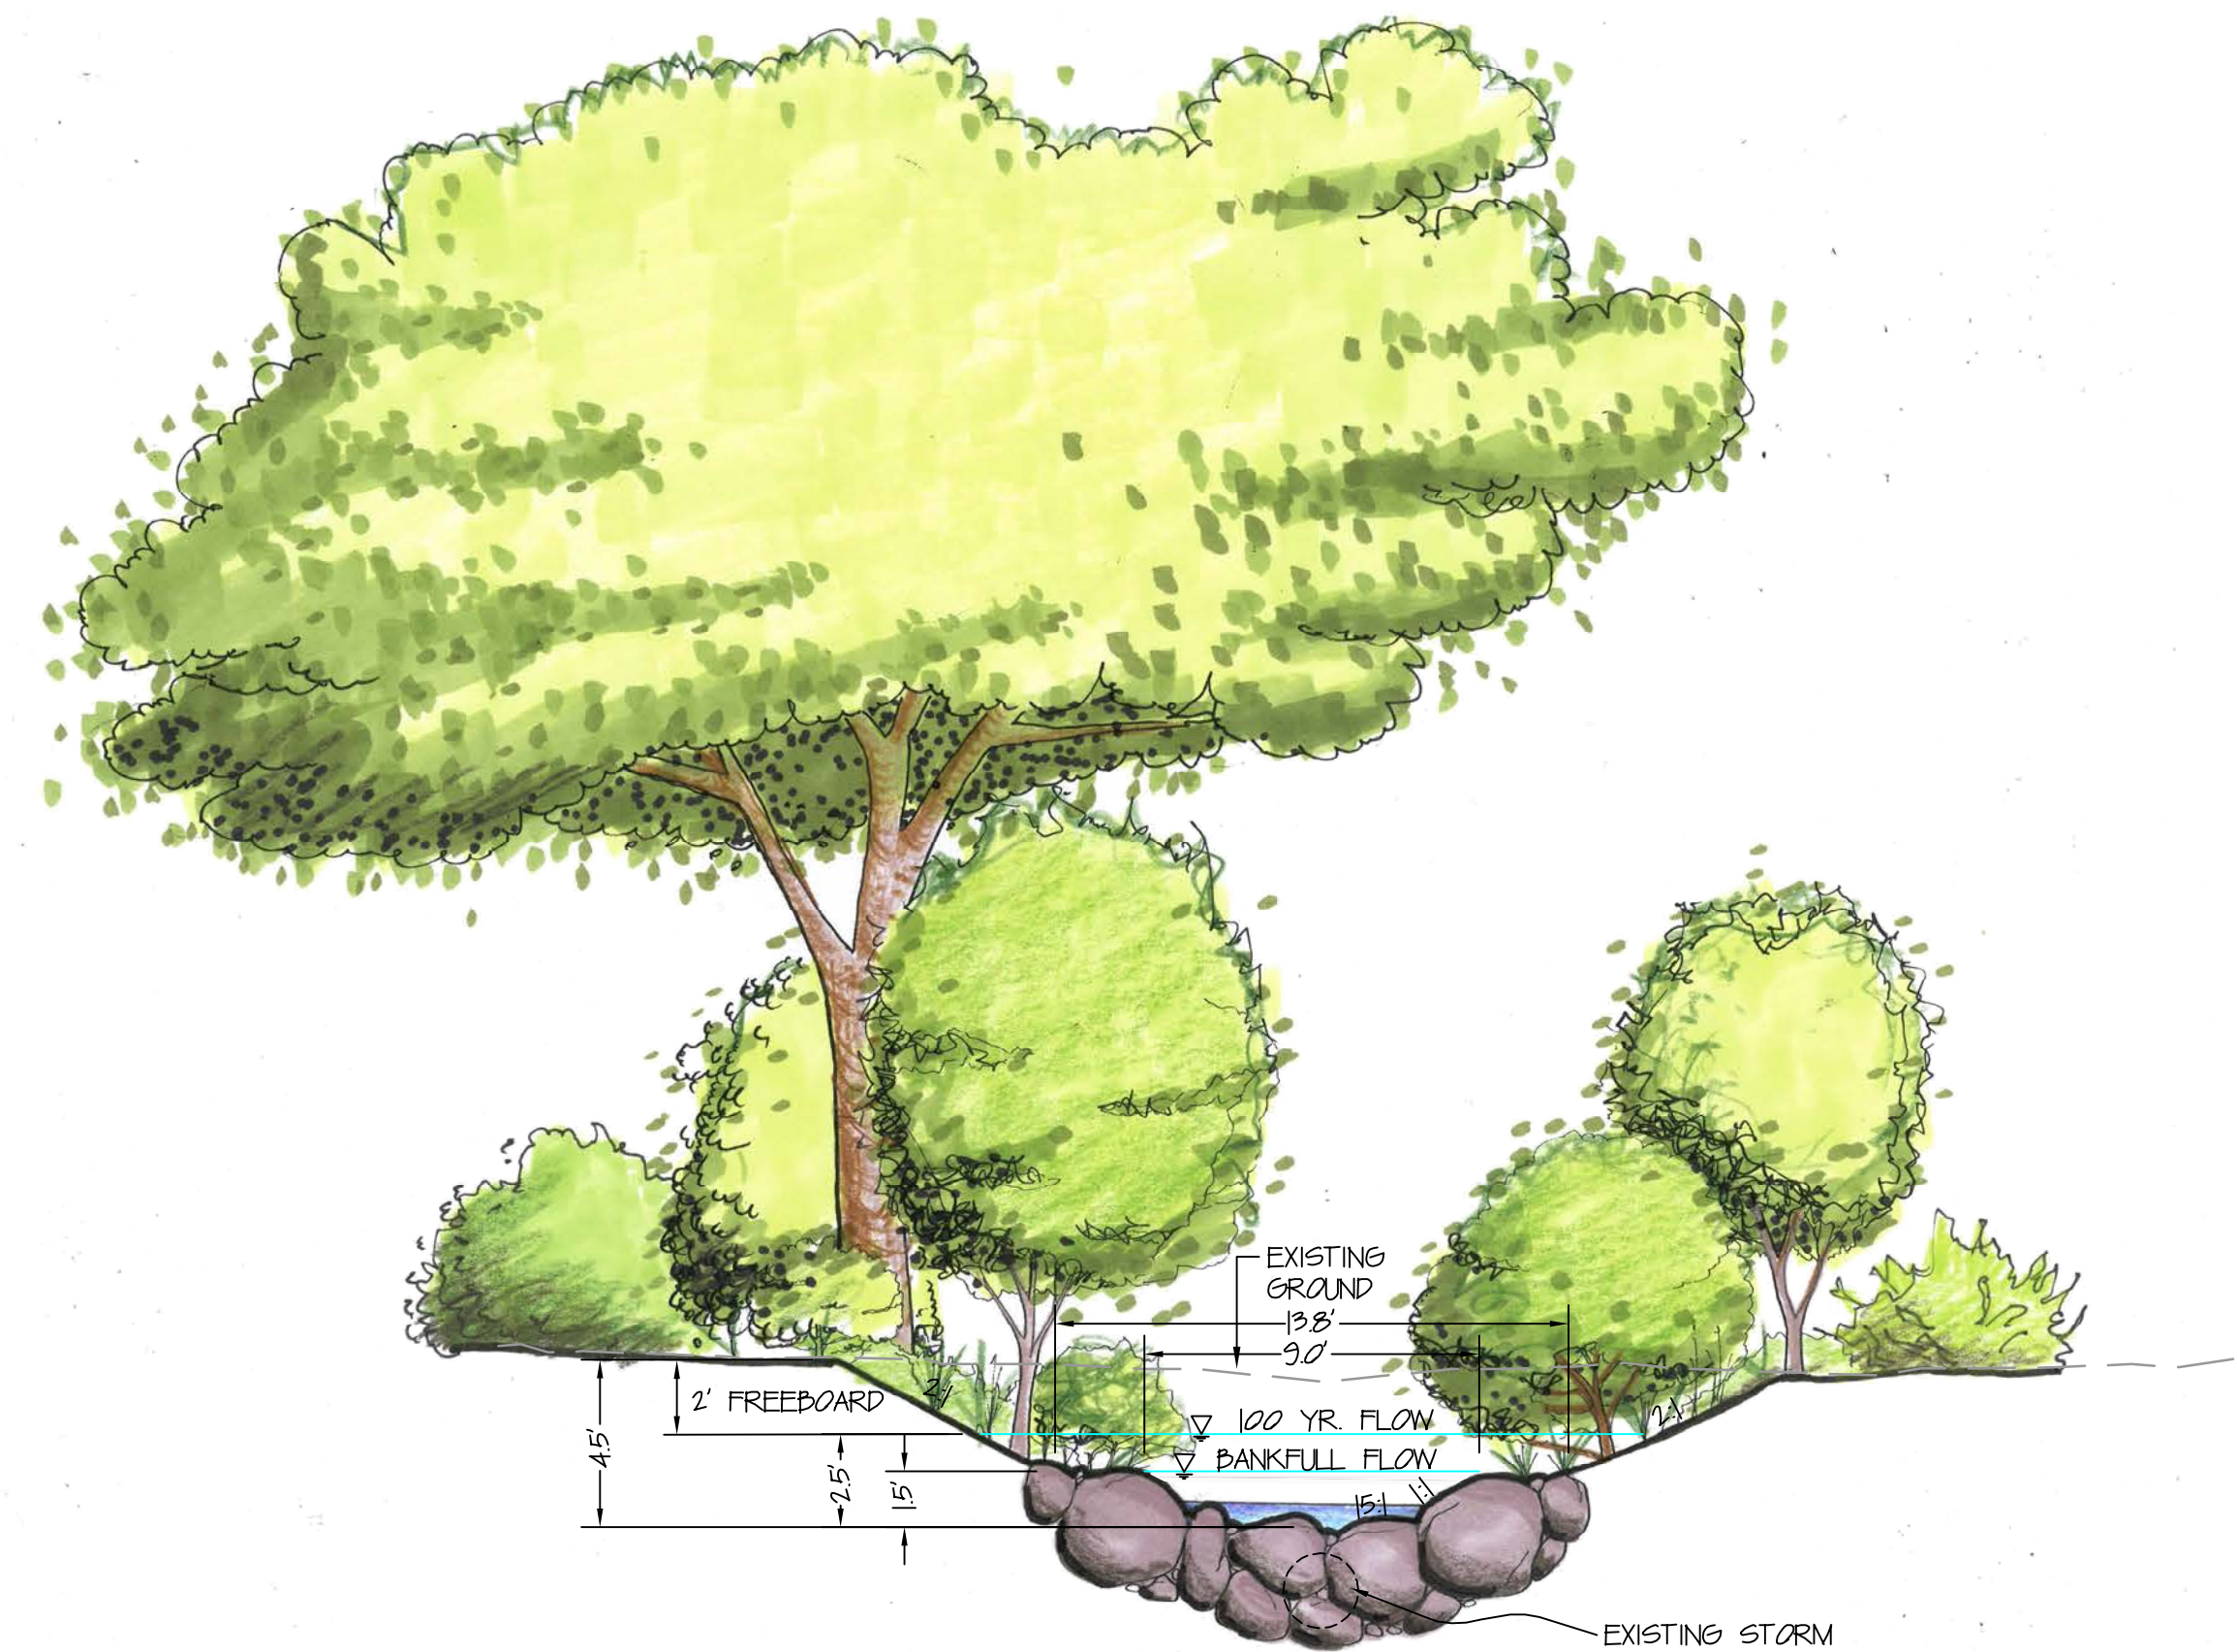


SECTION A-A BOULDER CHUTE  
1"=5'

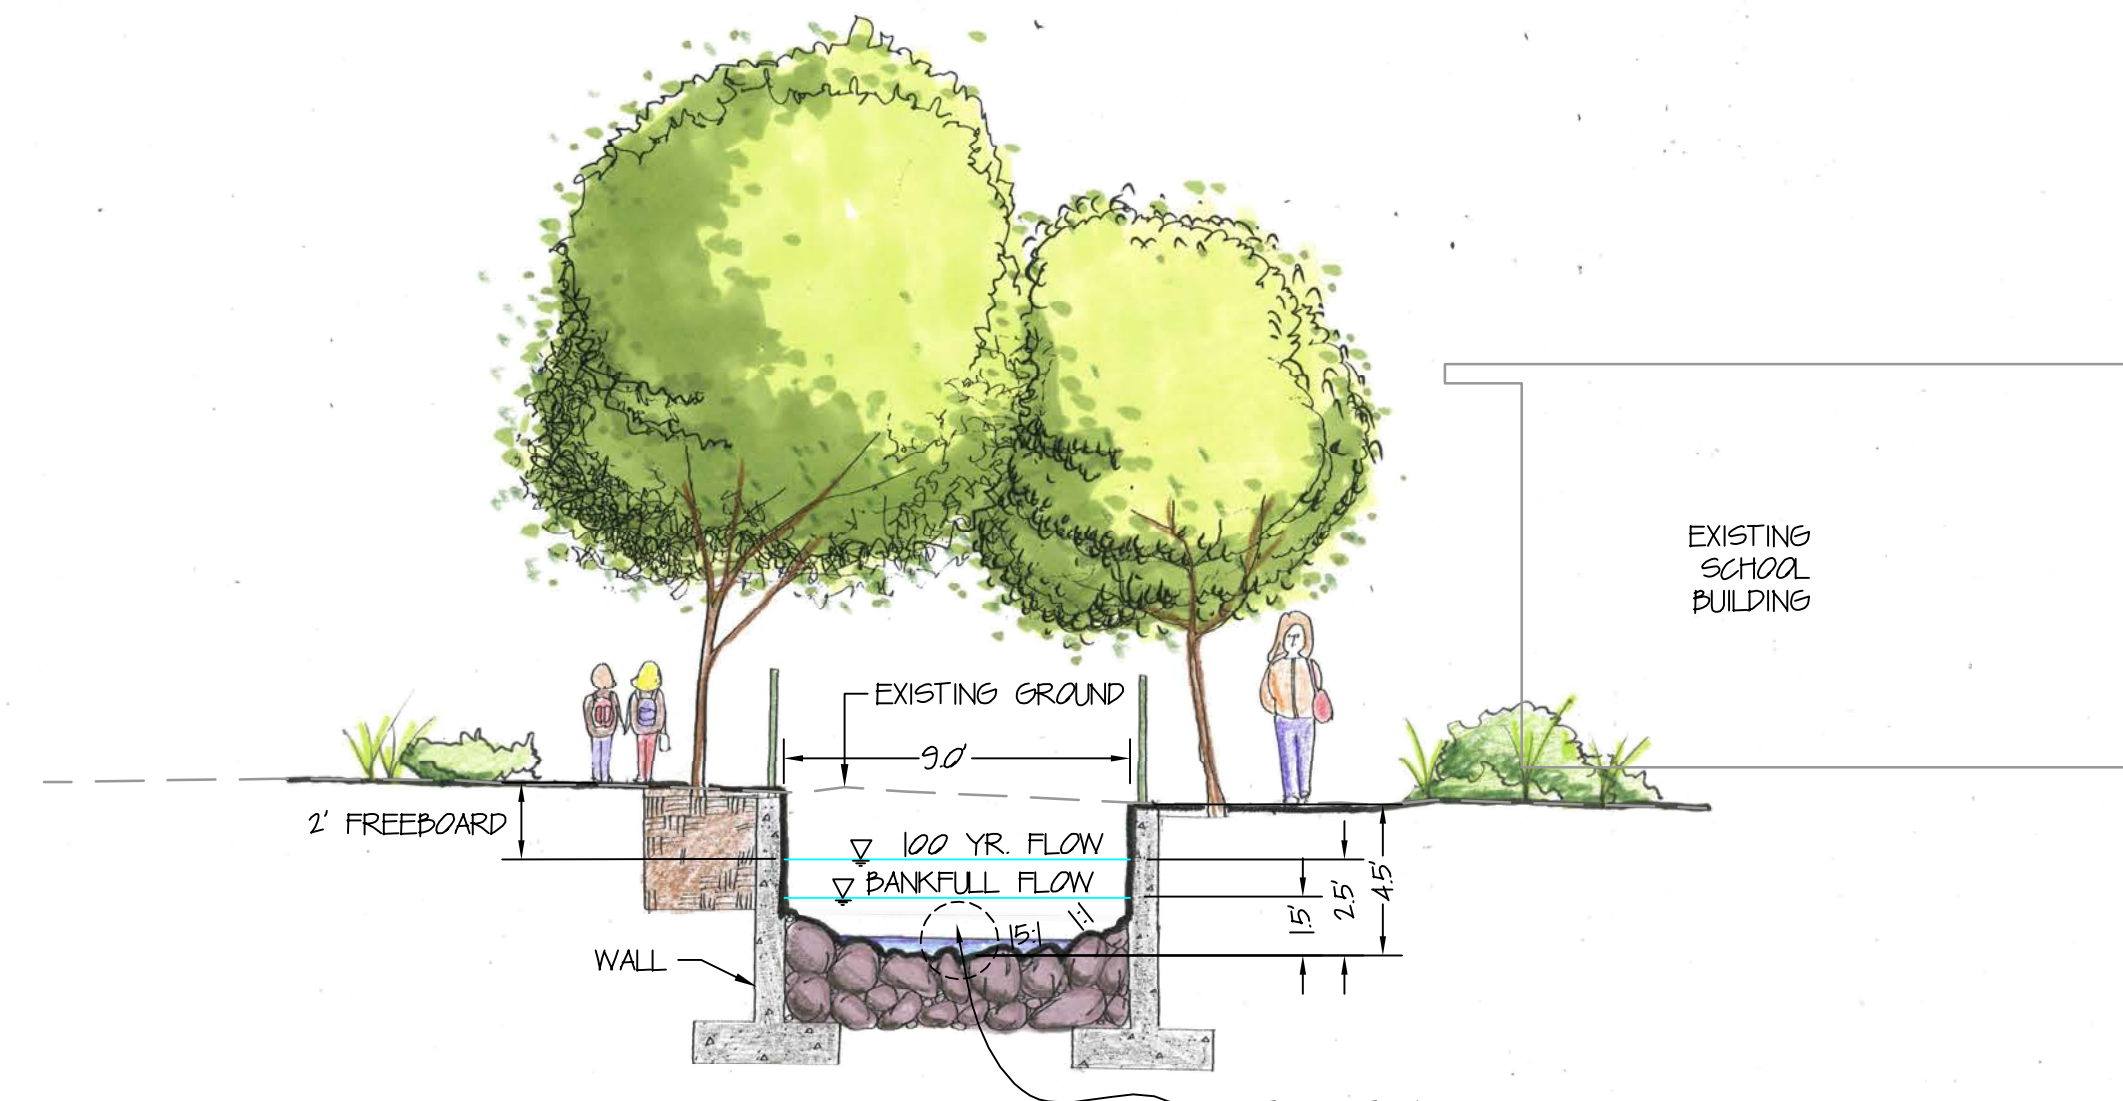

SECTION B-B ROCK CASCADE  
1"=5'




SECTION C-C ROCK CASCADE  
1"=5'

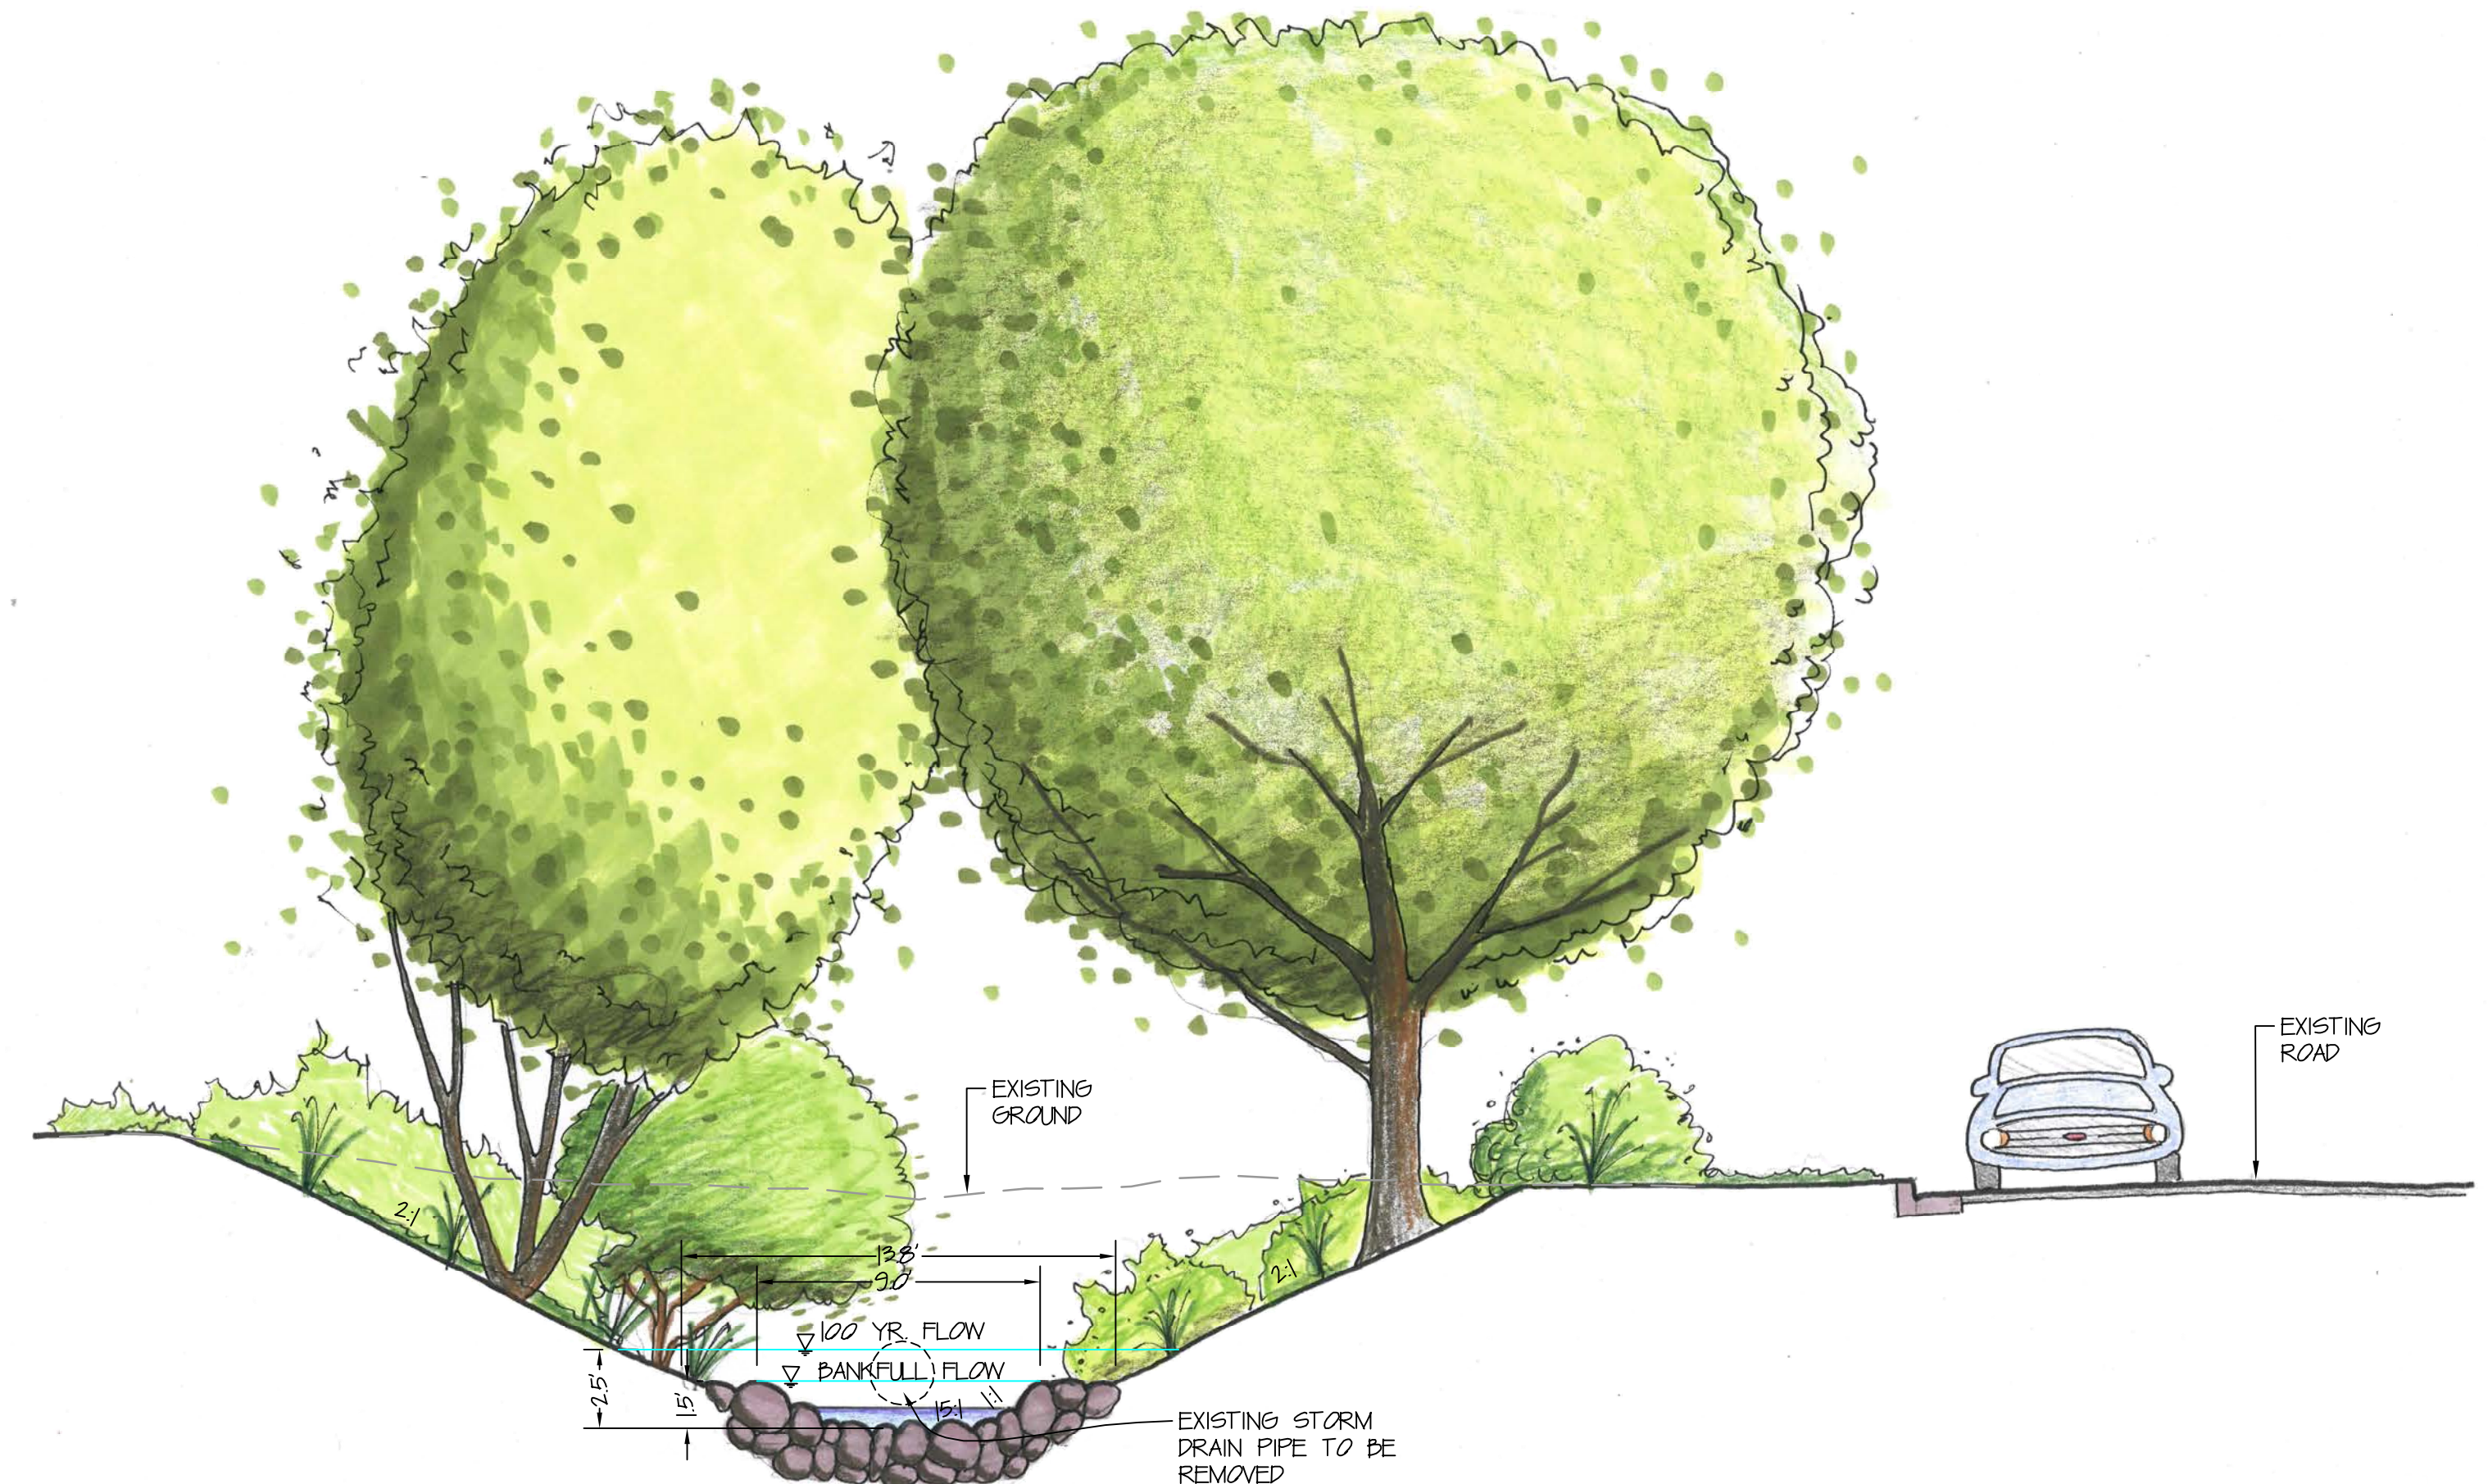

SECTION D-D ROCK CASCADE  
1"=5'

PRUNUSKE CHATHAM, INC.  
400 MORRIS STREET, SUITE G  
SEBASTOPOL, CA 95472  
(707) 824-4600

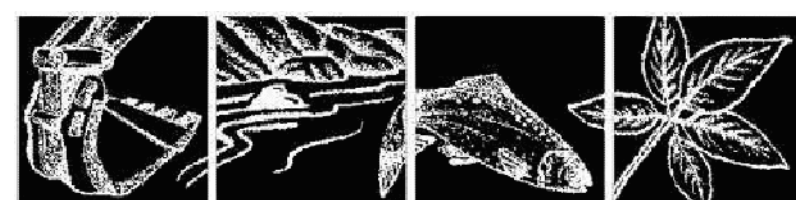

DATE:	05/23/14	REVISIONS	DATE	BY
SCALE:	AS SHOWN			
MAPPING BY:	OTHERS			
DESIGNED BY:	JF			
DRAFTED BY:	JP			
CHECKED BY:	JF			

PREPARED FOR:  
**FRIENDS OF WILLOW CREEK**

**WILLOW CREEK  
CONCEPTUAL DAYLIGHTING PLAN  
WILLOW CREEK ACADEMY  
CROSS SECTION RENDERINGS**

VERIFY SCALES  
ONE INCH

SHEET  
**3**  
OF 3

Copyright © 2014 Prunuske Chatham, Inc.